



REAR ELEVATION



SIDE ELEVATION





FRONT ELEVATION

FINISHES :-

- ROOF : Rosemary tiles to match existing
- WALLS : Natural brick to match existing with smooth plaster and timber panels as per elevations all painted to match existing
- WINDOWS : Timber framed to match existing
- FASCIA : Timber fascia to match existing
- GUTTERS : Black aluminum seamless guttering with 63mm round downpipes to match existing



SIDE ELEVATION

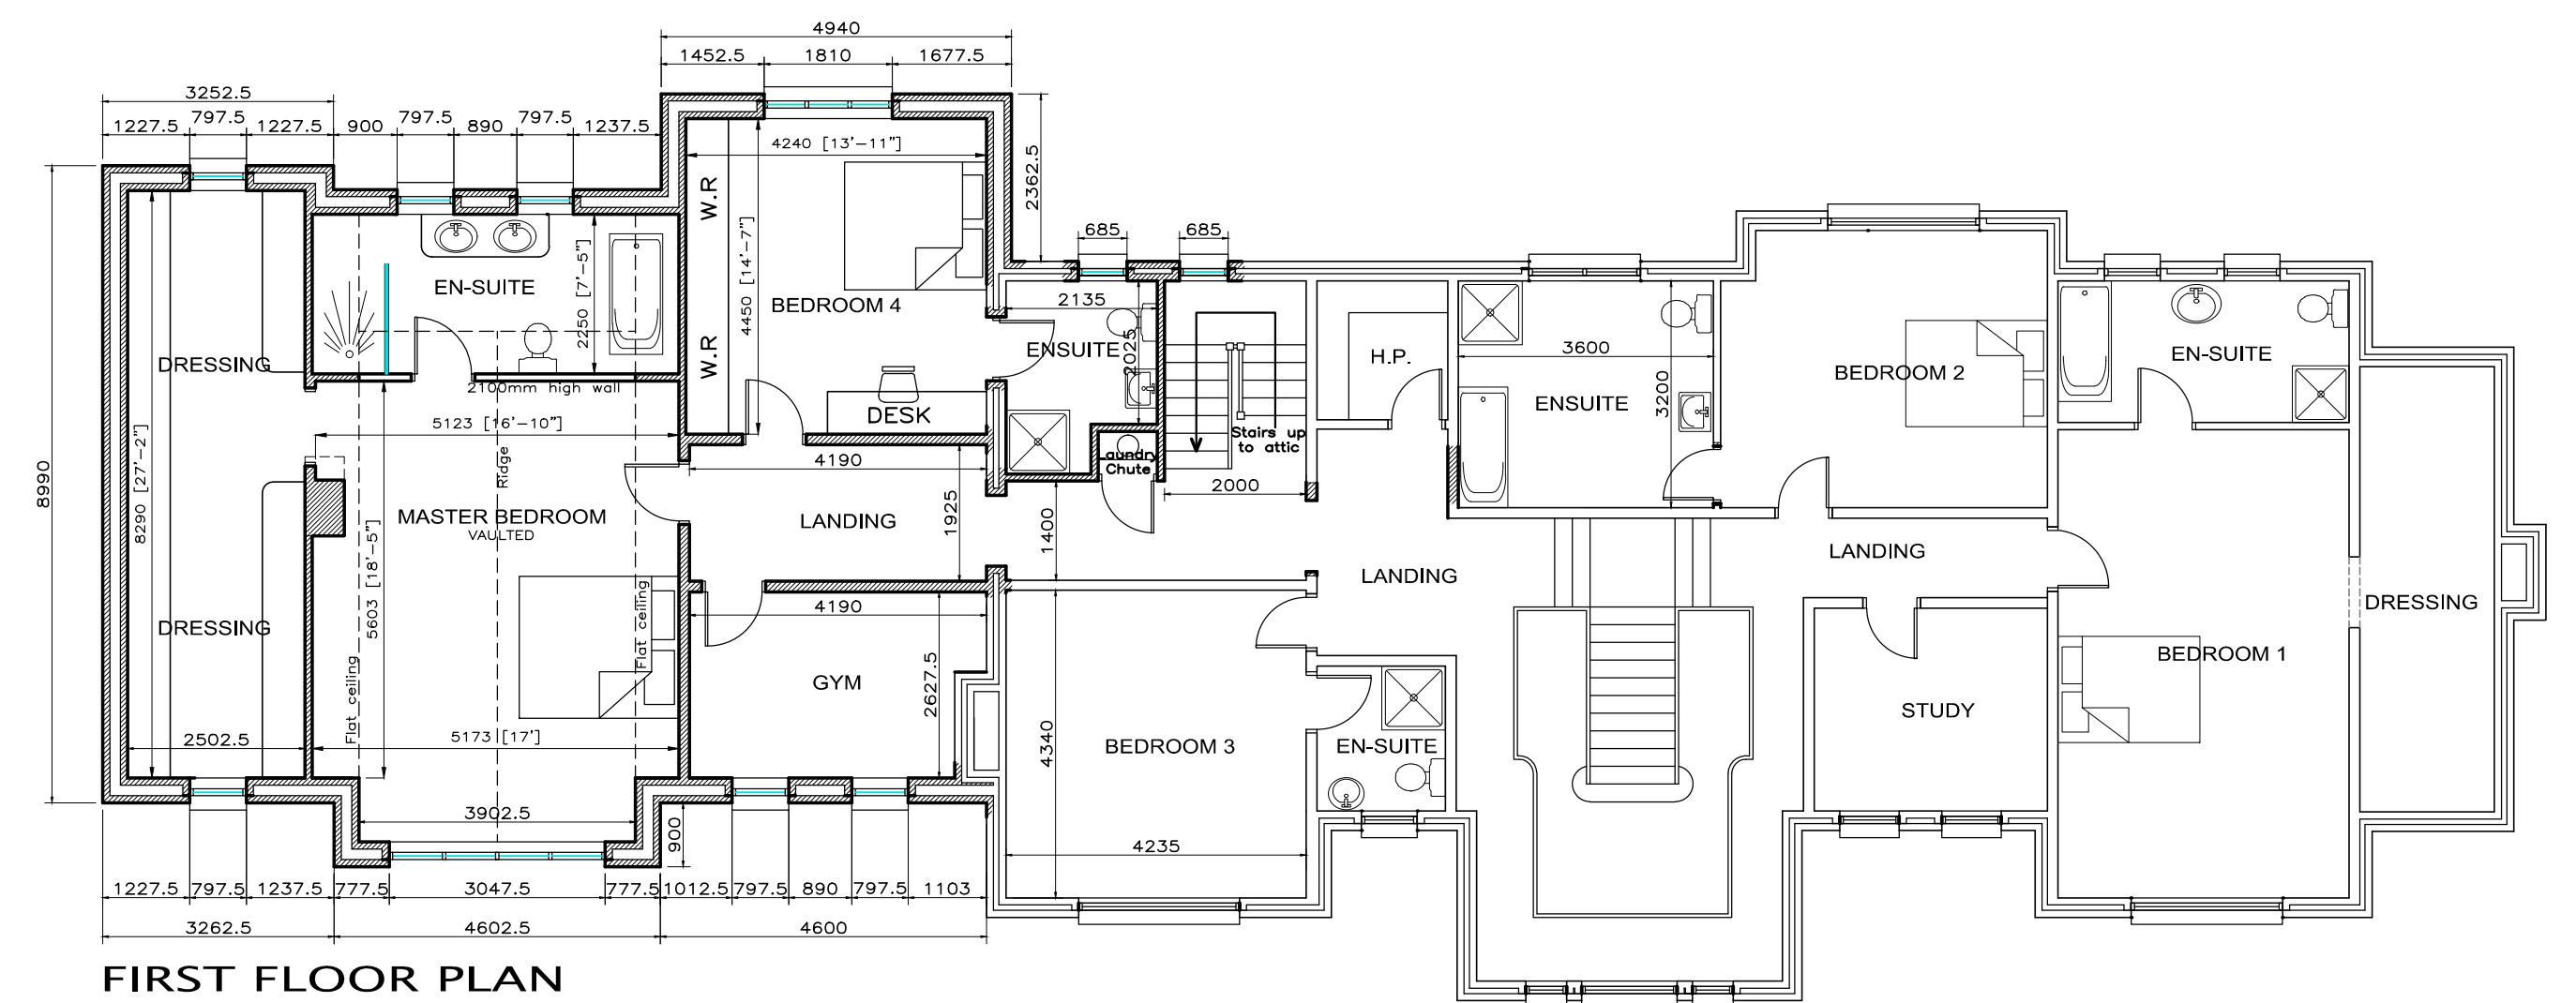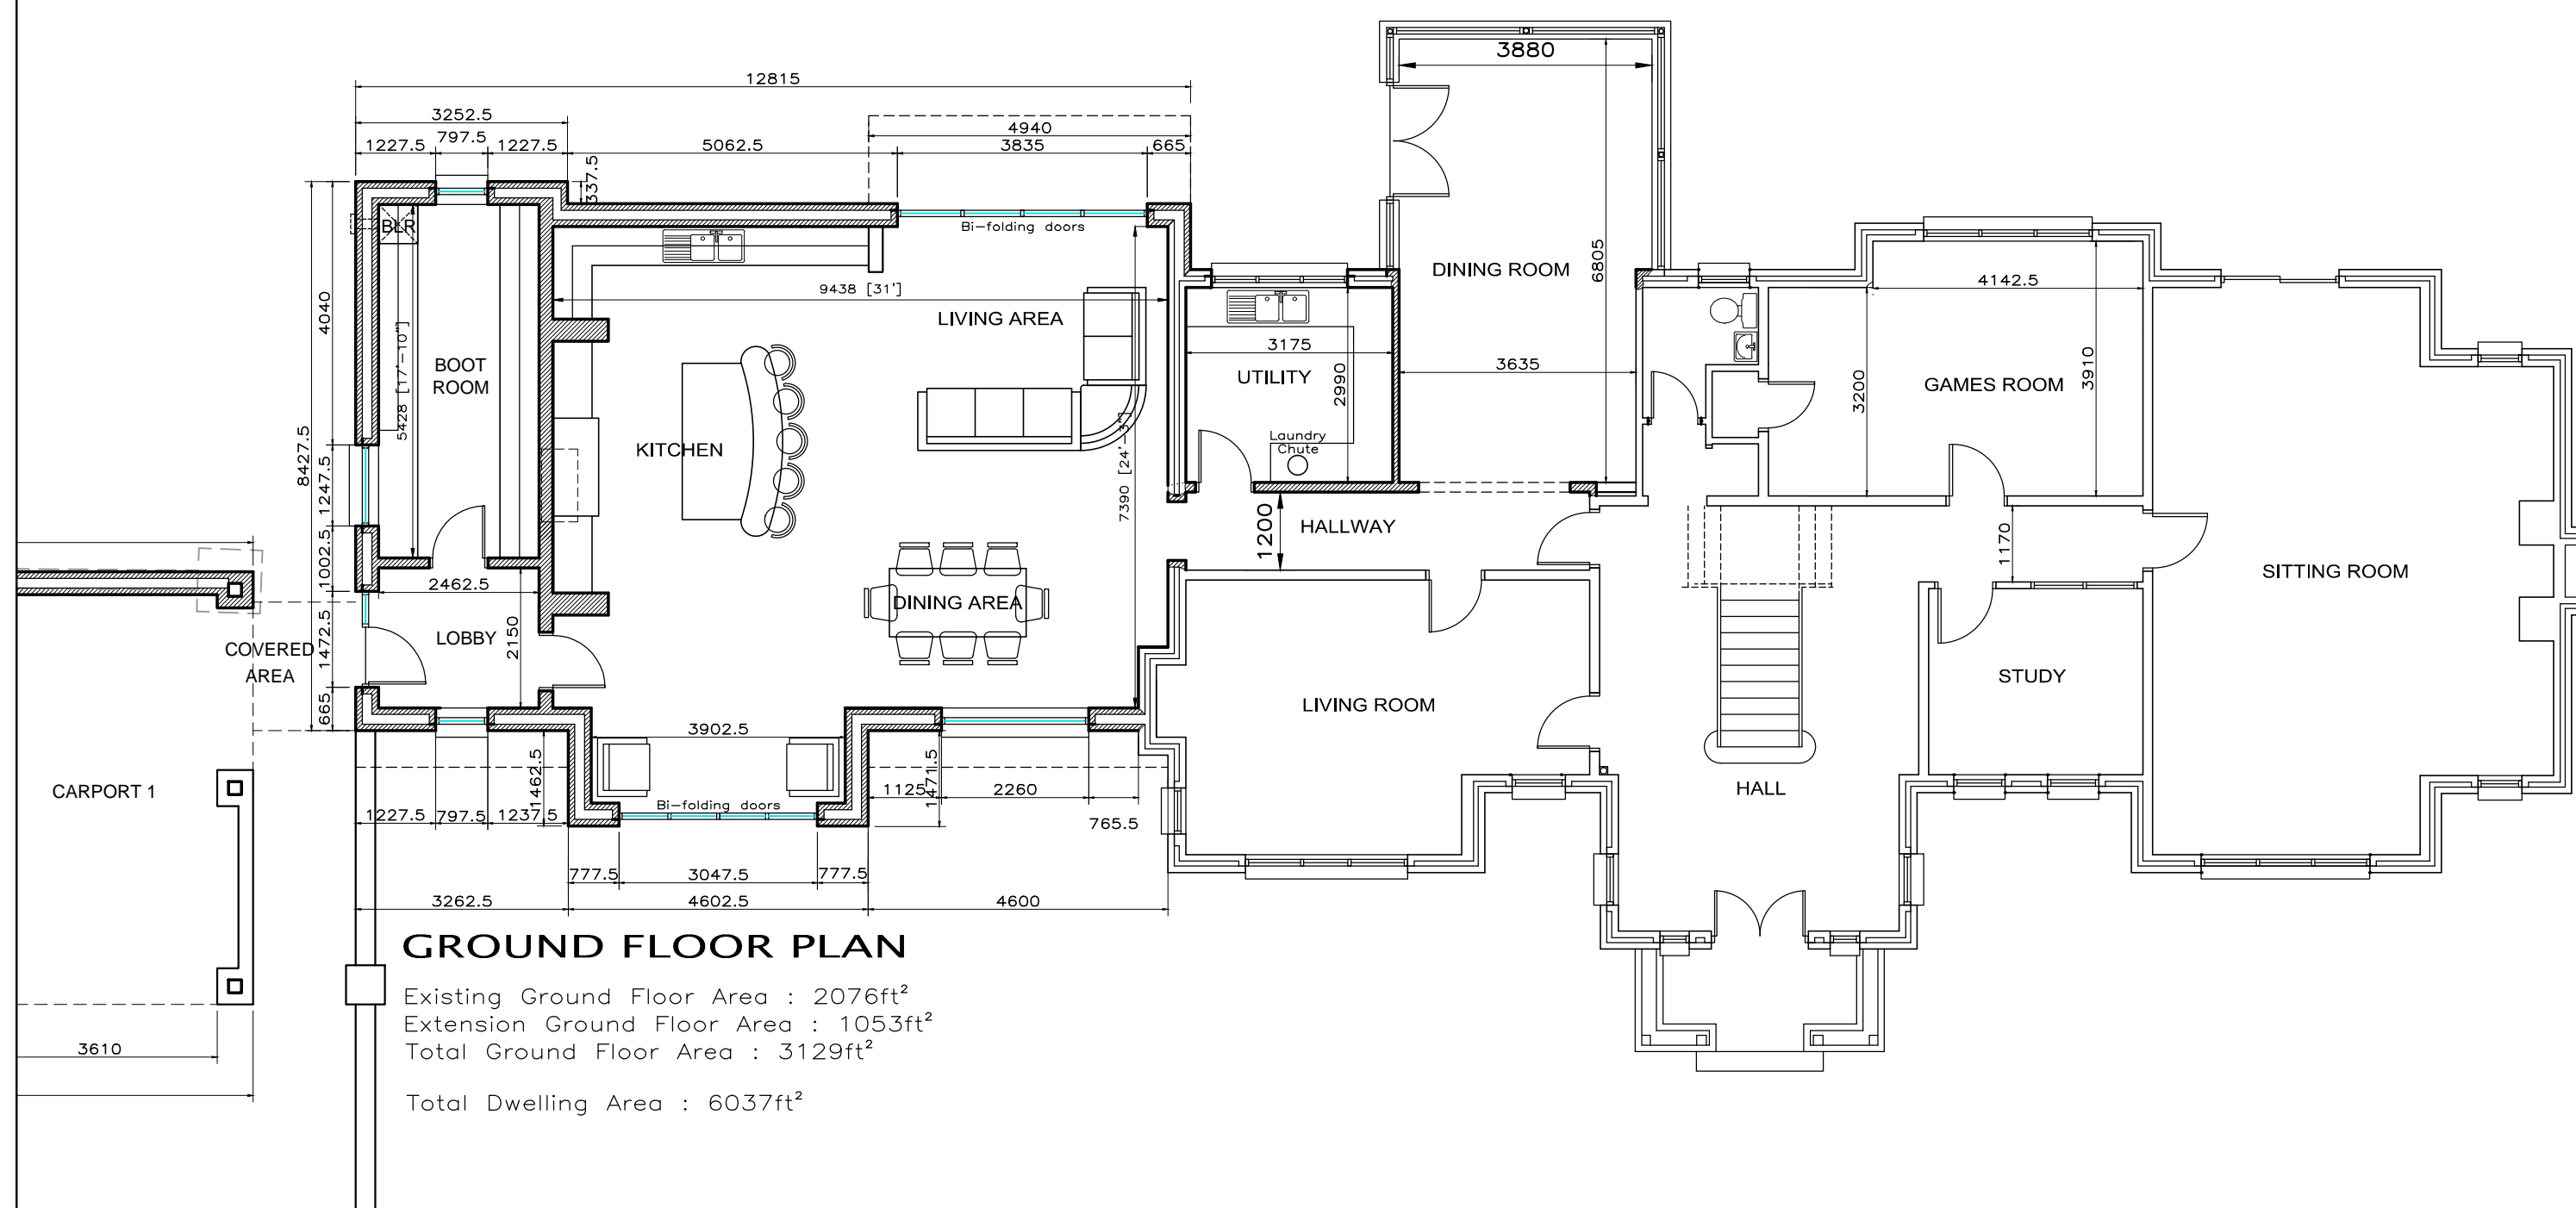

Revision:	
Client:	MR KIERAN MCCRACKEN
Scheme:	PROPOSED EXTENSION TO DWELLING AND GARAGES AT SANDHOLES ROAD, COOKSTOWN.
Drawing:	DESIGN 5
Scale:	1/100
Date:	DEC 11
Dwg No:	11130-13
Drawn By:	CM
<p style="text-align: right;">henry marshall brown architectural partnership</p> <p>10, Union Street, COOKSTOWN, BT50 5NN Tel. no: 028 8676 3515 Fax no: 028 8676 6658 Email: info@hmbarchitecture.co.uk</p>	